


PLAN CADASTRAL AL INTRAVILANULUI

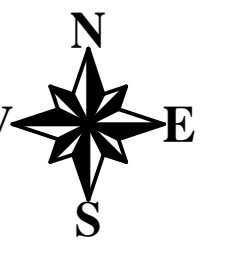


Comuna Bucov, Sat Pleaşa, Judeţ Prahova


Sector cadastral 26

Scara 1:1000
Sistem de proiectie: STEREO 70
Spre publicare

Plansa 1

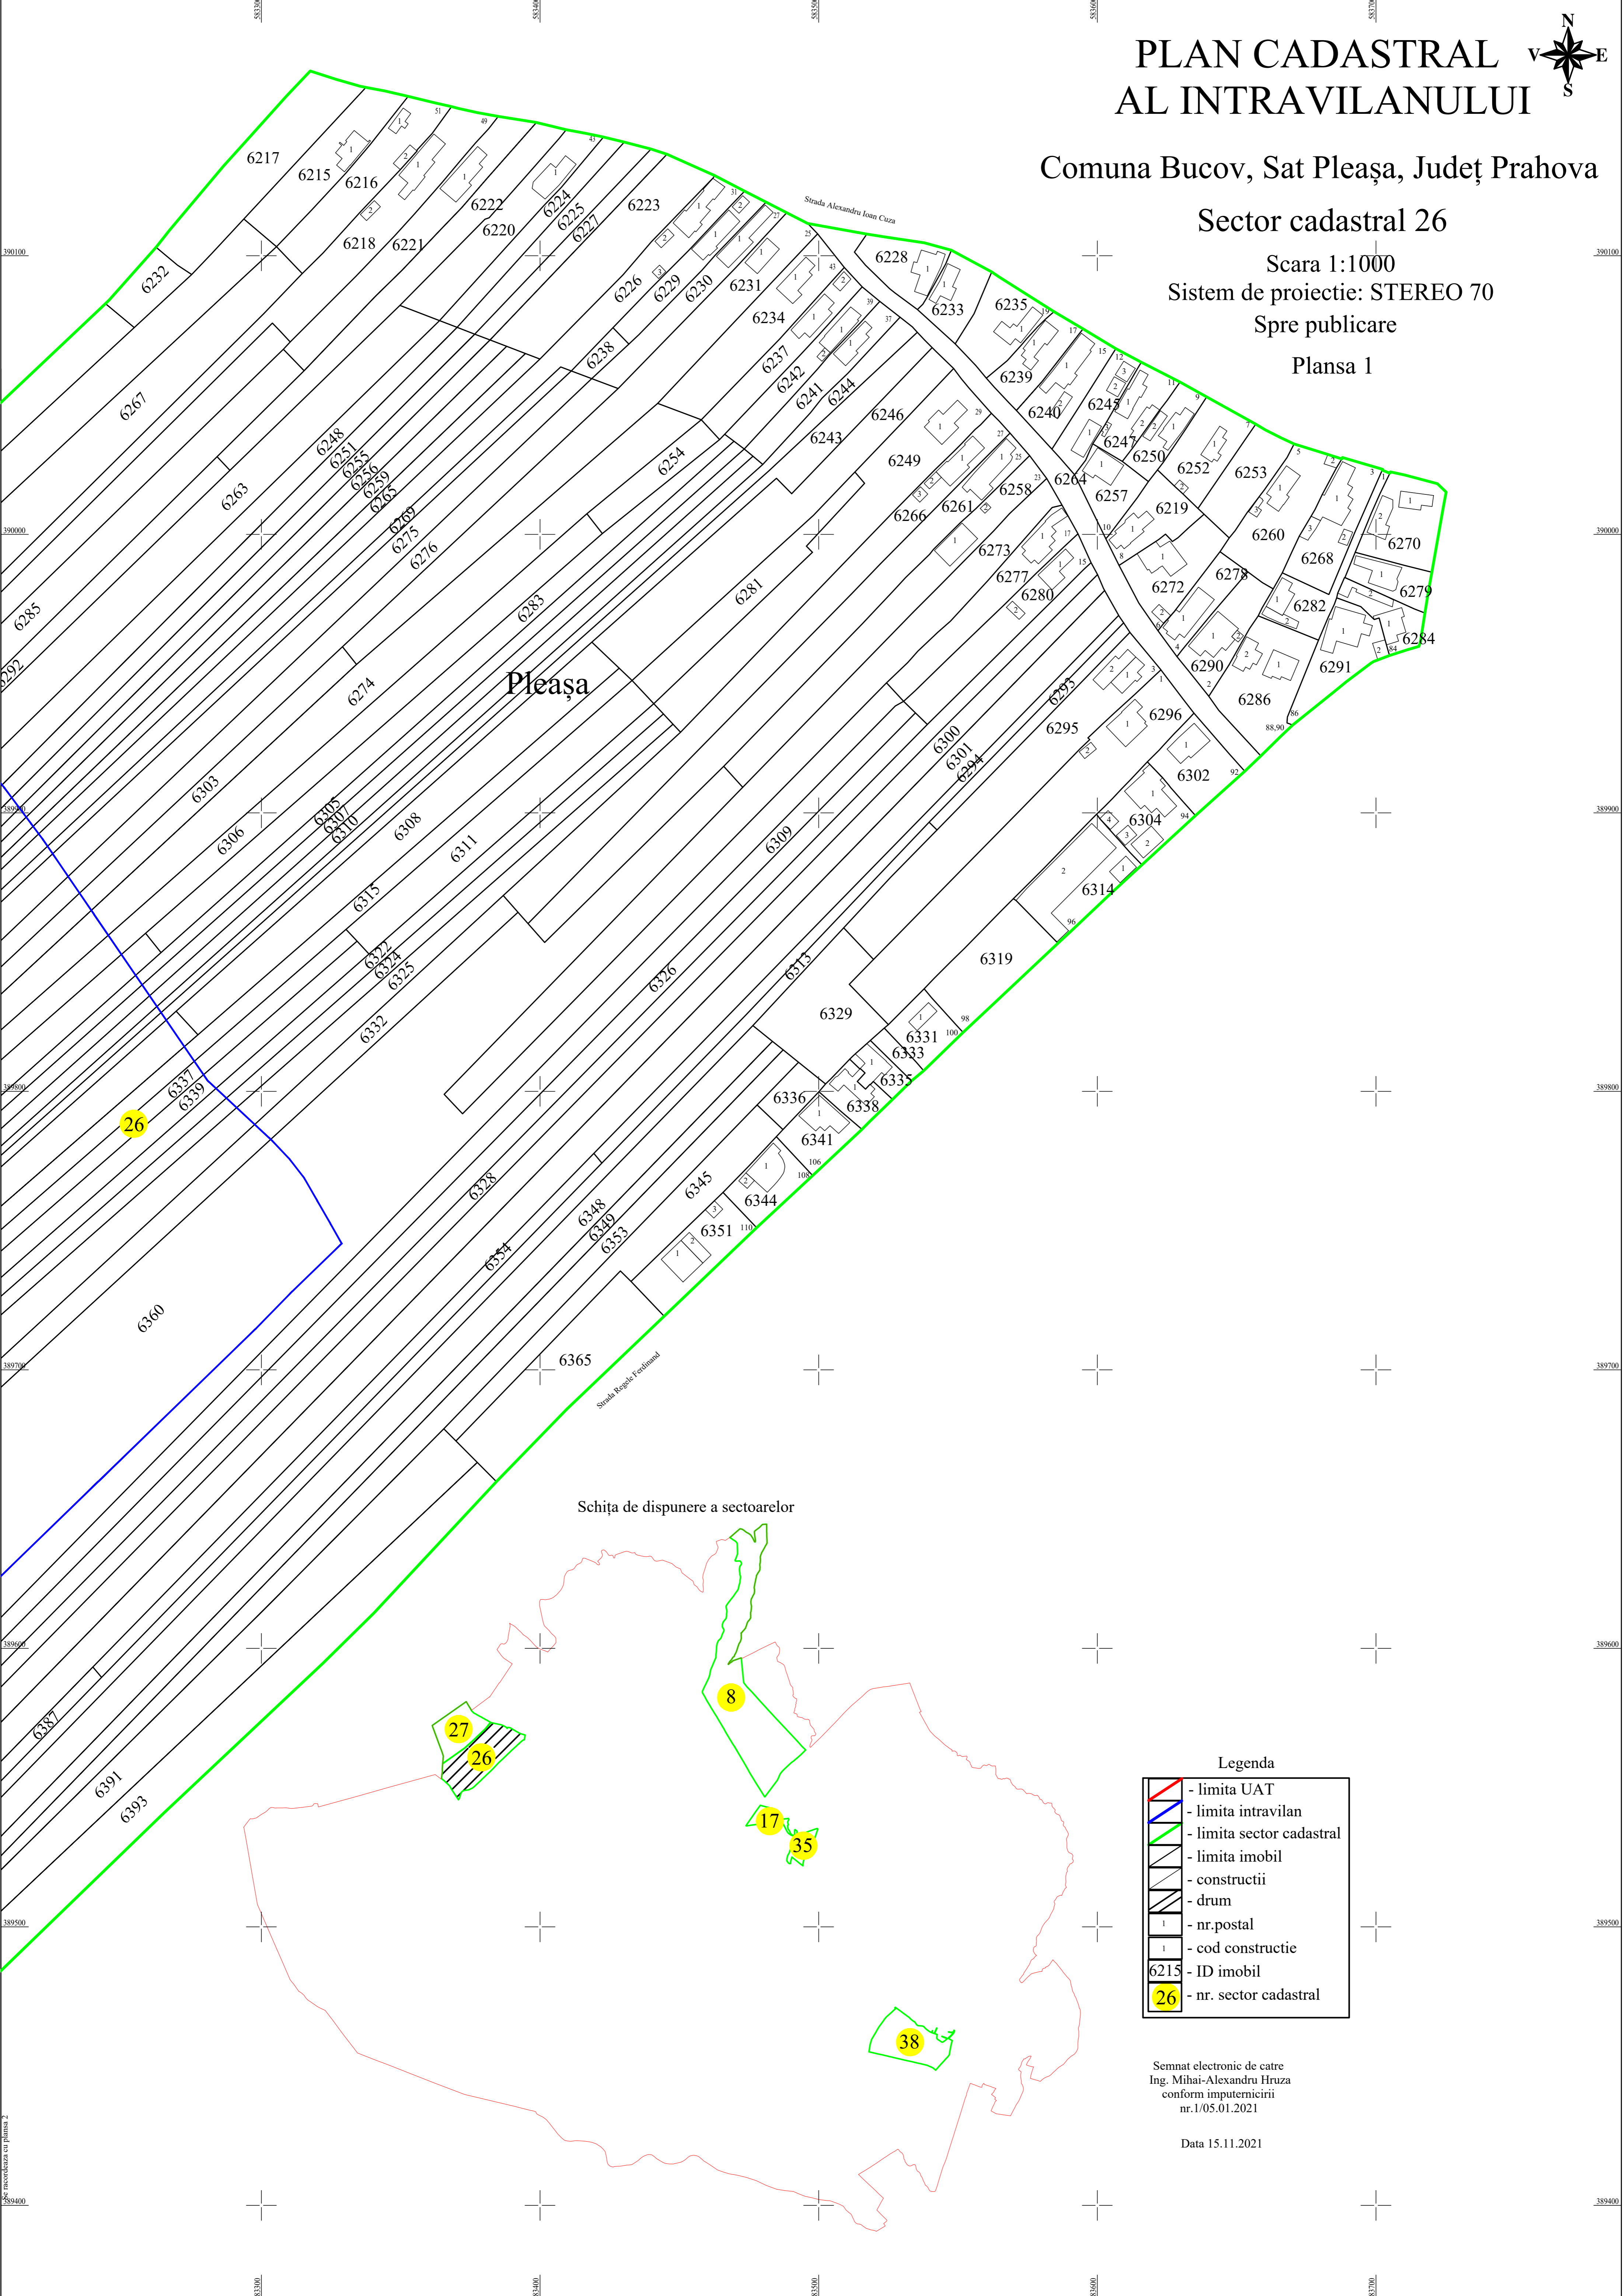

Schiţa de dispunere a sectoarelor

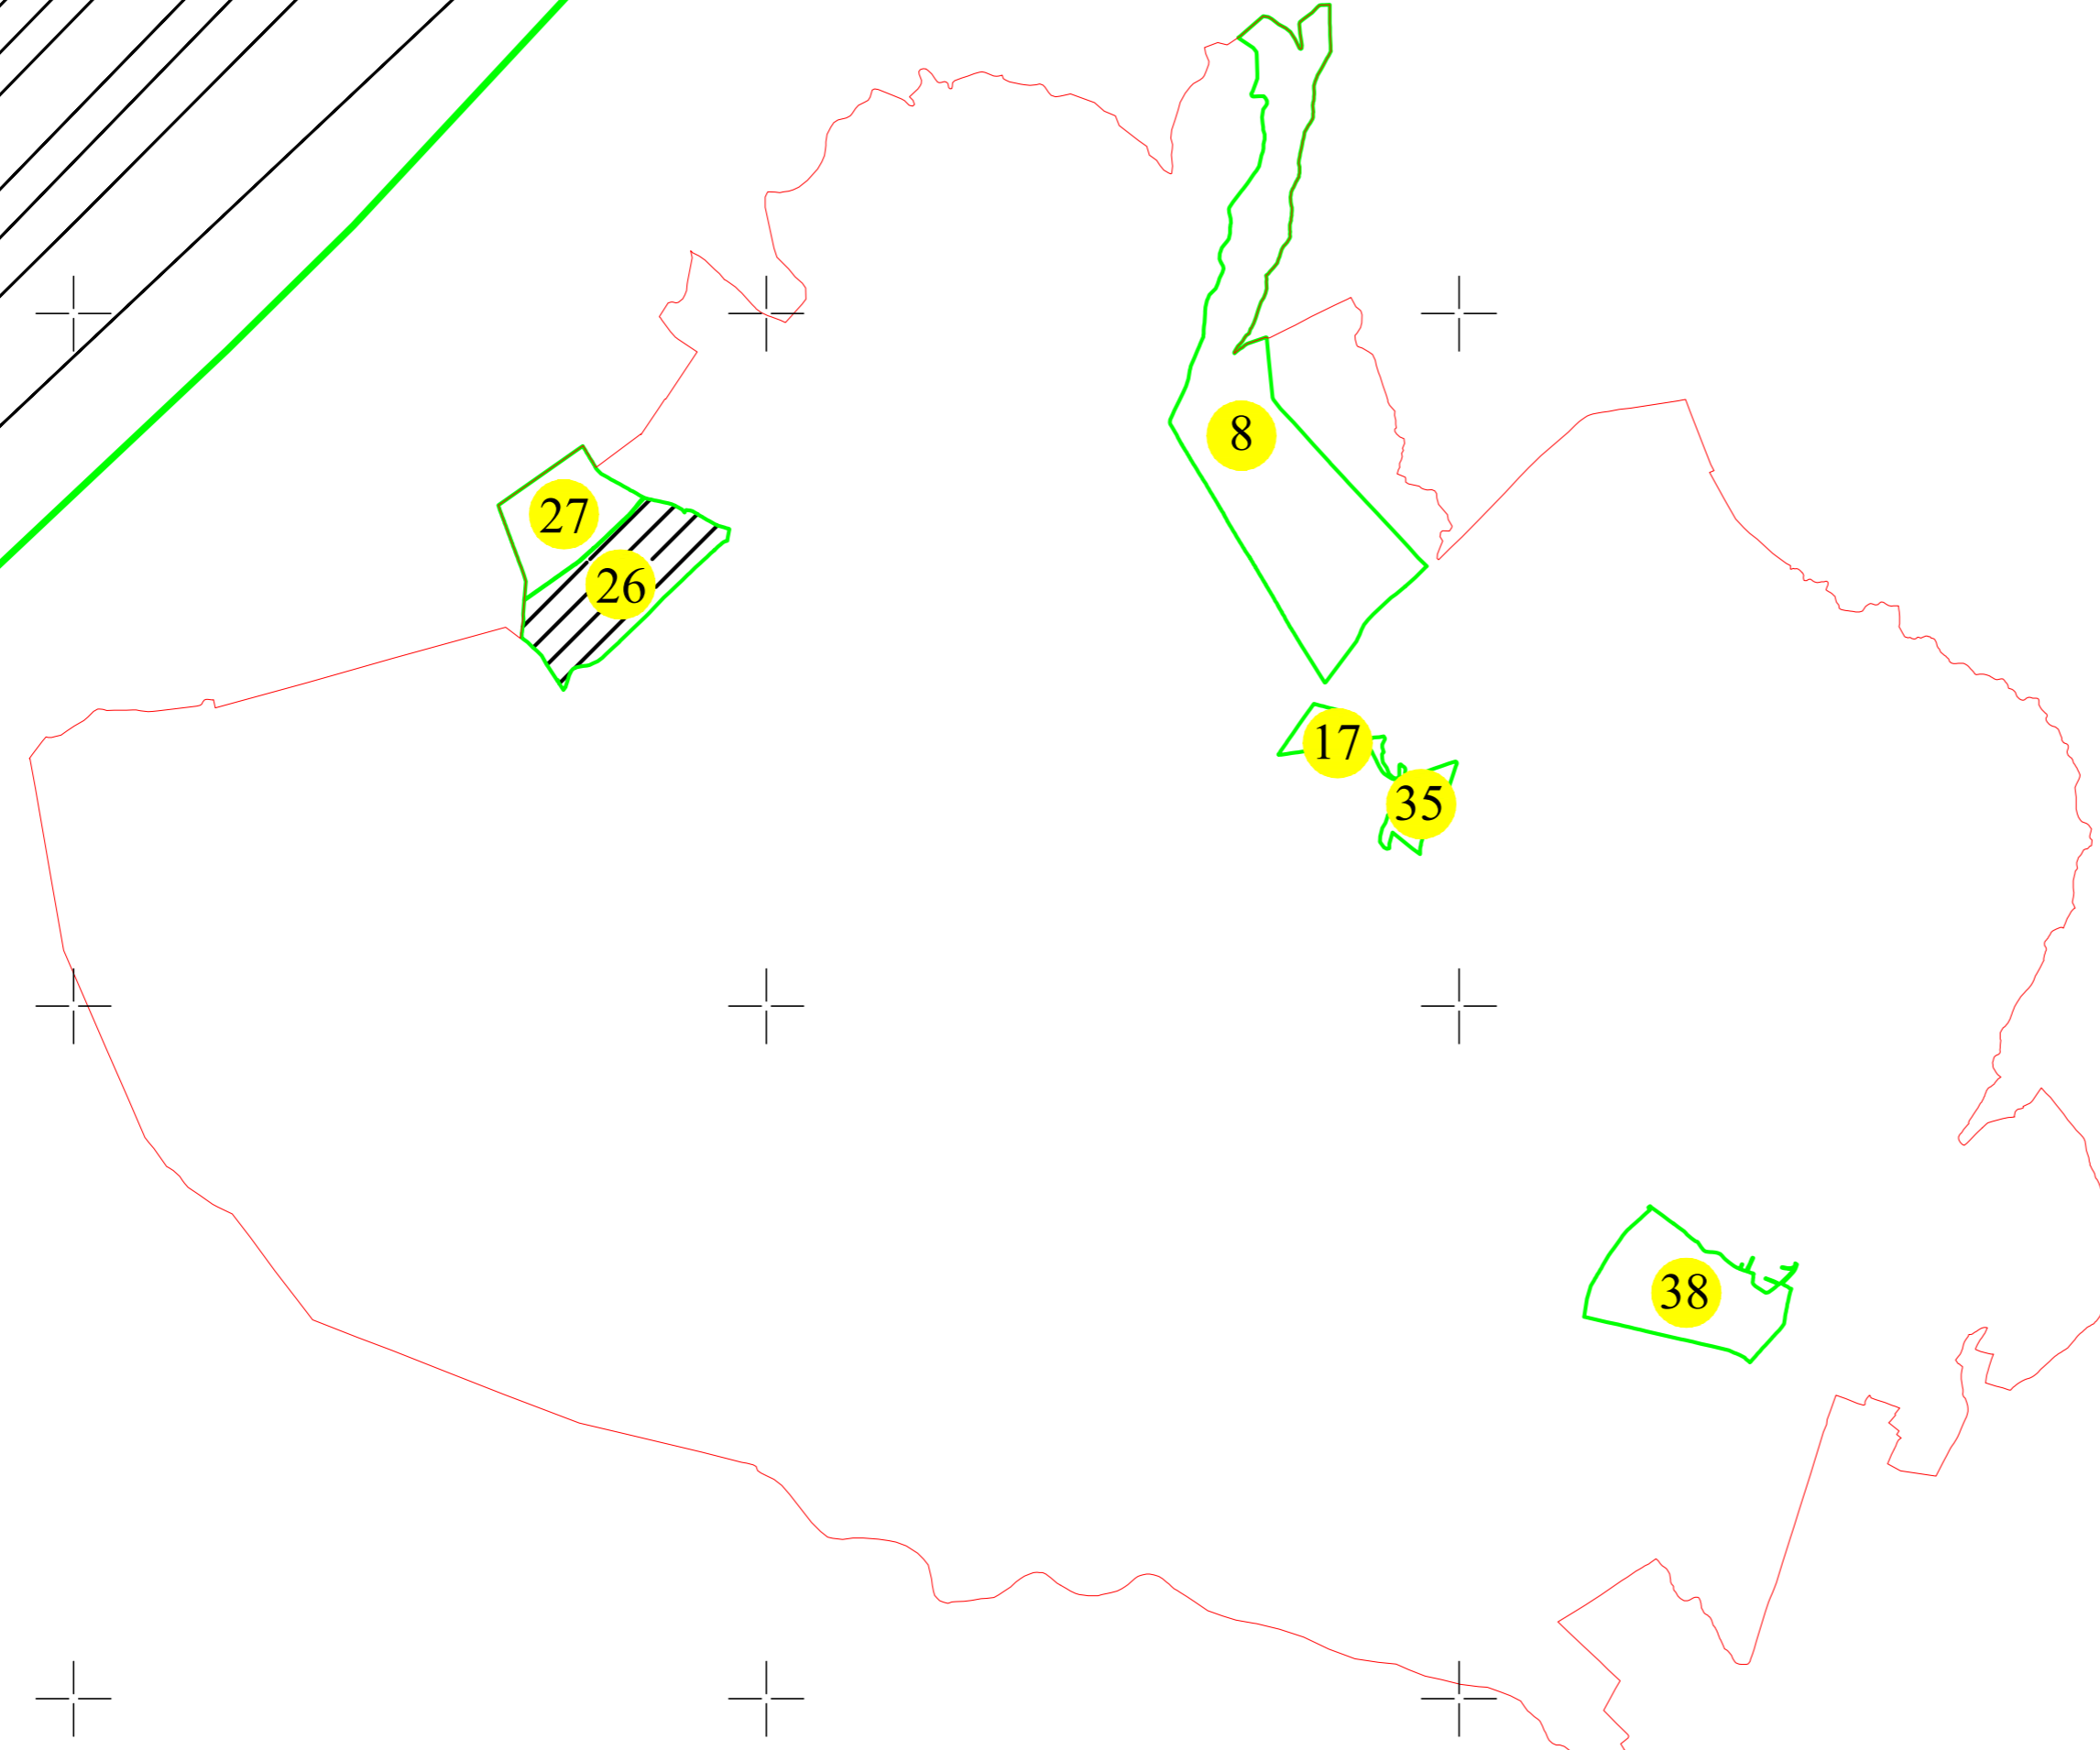

Legenda

	- limita UAT
	- limita intravilan
	- limita sector cadastral
	- limita imobil
	- constructii
	- drum
	- nr.postal
	- cod constructie
	- ID imobil
	- nr. sector cadastral

Semnat electronic de catre
Ing. Mihai-Alexandru Hruza
conform imputernicirii
nr. 1/05.01.2021

Data 15.11.2021

PLAN CADASTRAL AL INTRAVILANULUI

Comuna Bucov, Sat Pleaşa, Judeţ Prahova


Sector cadastral 26

Scara 1:1000

Sistem de proiectie: STEREO 70

Spre publicare

Plansa 2

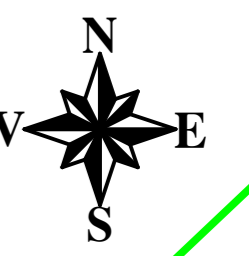

Boldeşti-Scăieni

Legenda

	- limita UAT
	- limita intravilan
	- limita sector cadastral
	- limita imobil
	- constructii
	- drum
	- nr.postal
	- cod constructie
	- ID imobil
	- nr. sector cadastral

Semnat electronic de catre
Ing. Mihai-Alexandru Hruza
conform imputernicirii
nr.1/05.01.2021

Data 15.11.2021

