



PLAN CADASTRAL AL INTRAVILANULUI

Comuna Bucov, Sat Chițorani, Județ Prahova

Sector cadastral 38

Scara 1:1000
Sistem de proiectie: STEREO 70


Plansa 1
Spre publicare

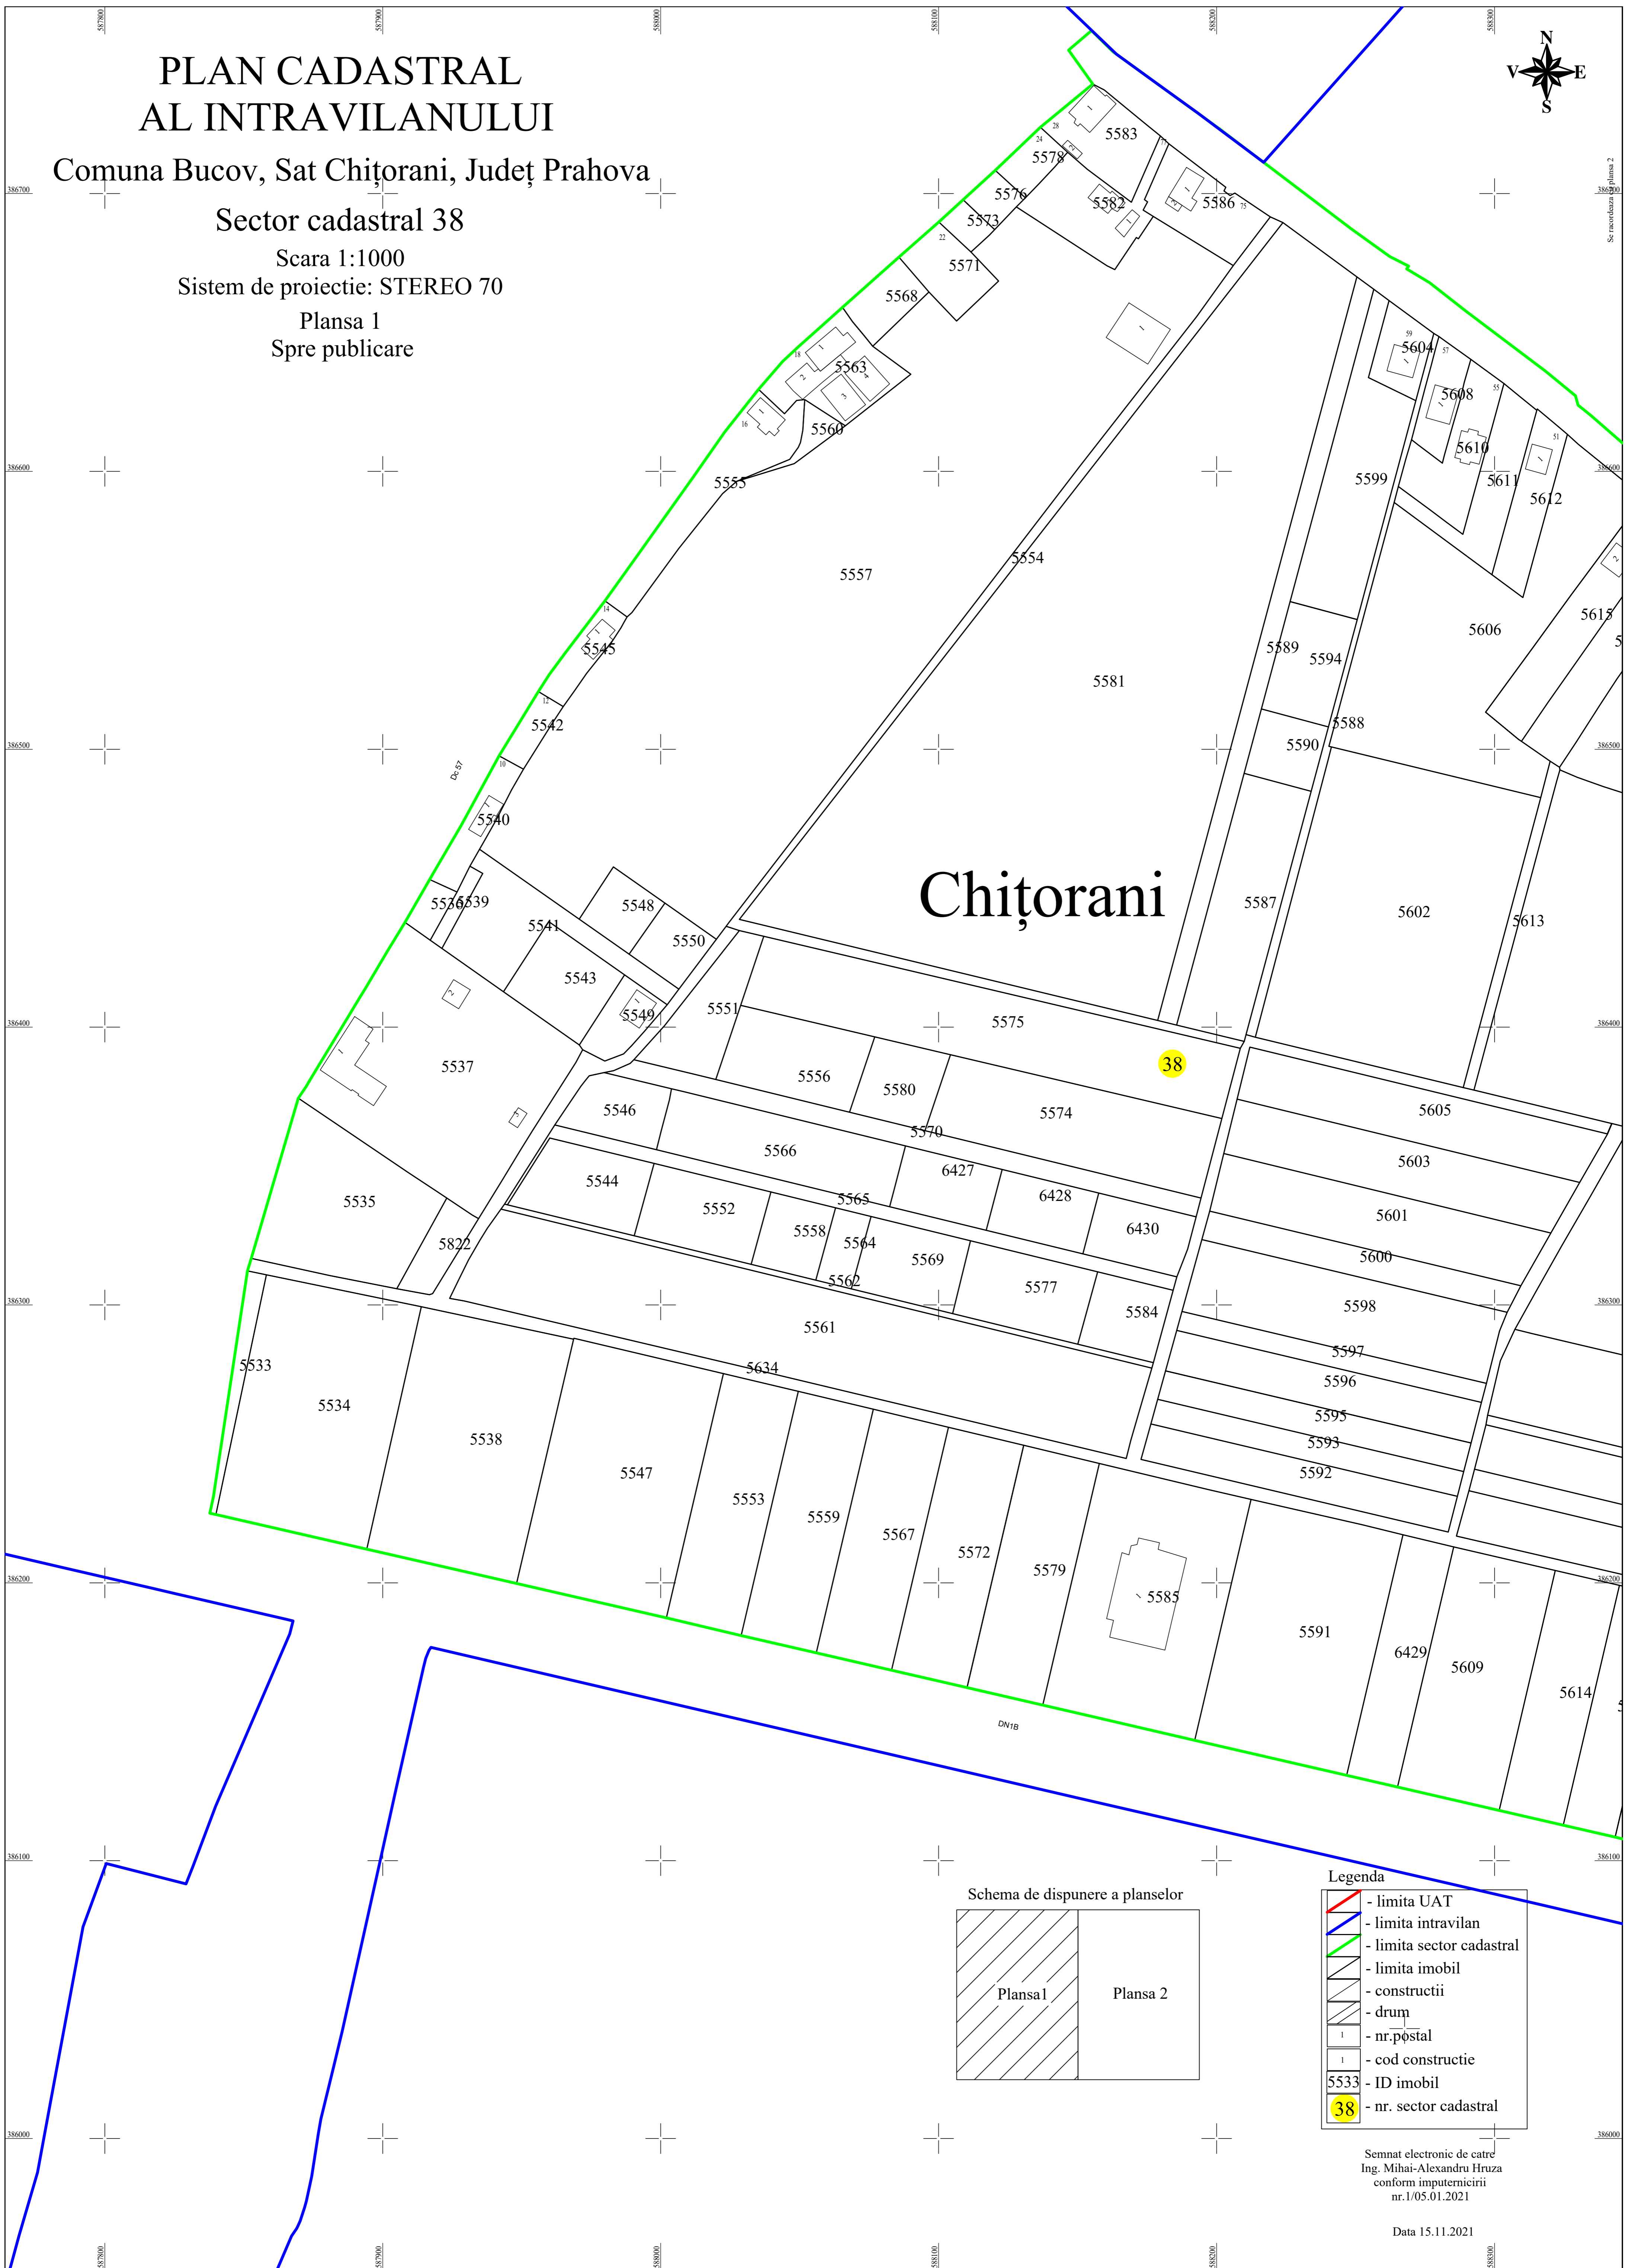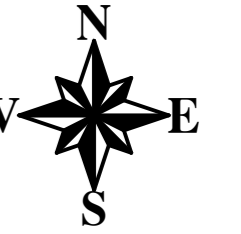

Chițorani

38

Schema de dispunere a planselor

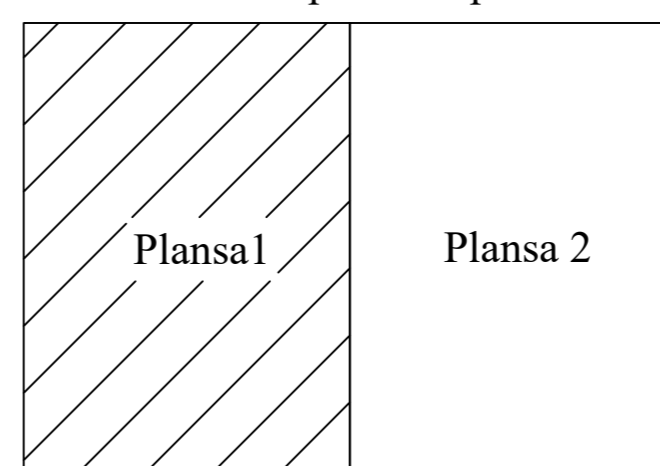


Legenda

- limita UAT
- limita intravilan
- limita sector cadastral
- limita imobil
- constructii
- drum
- nr.postal
- cod constructie
- 5533 - ID imobil
- 38 - nr. sector cadastral

Semnat electronic de catre
Ing. Mihai-Alexandru Hruza
conform imputernicirii
nr.1/05.01.2021

Data 15.11.2021

PLAN CADASTRAL AL INTRAVILANULUI

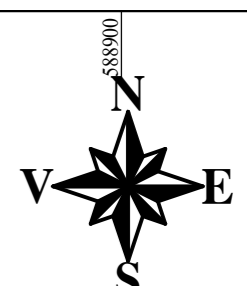

Comuna Bucov, Sat Chițorani, Județ Prahova


Sector cadastral 38

Scara 1:1000


Sistem de proiectie: STEREO 70

Plansa 2

Spre publicare

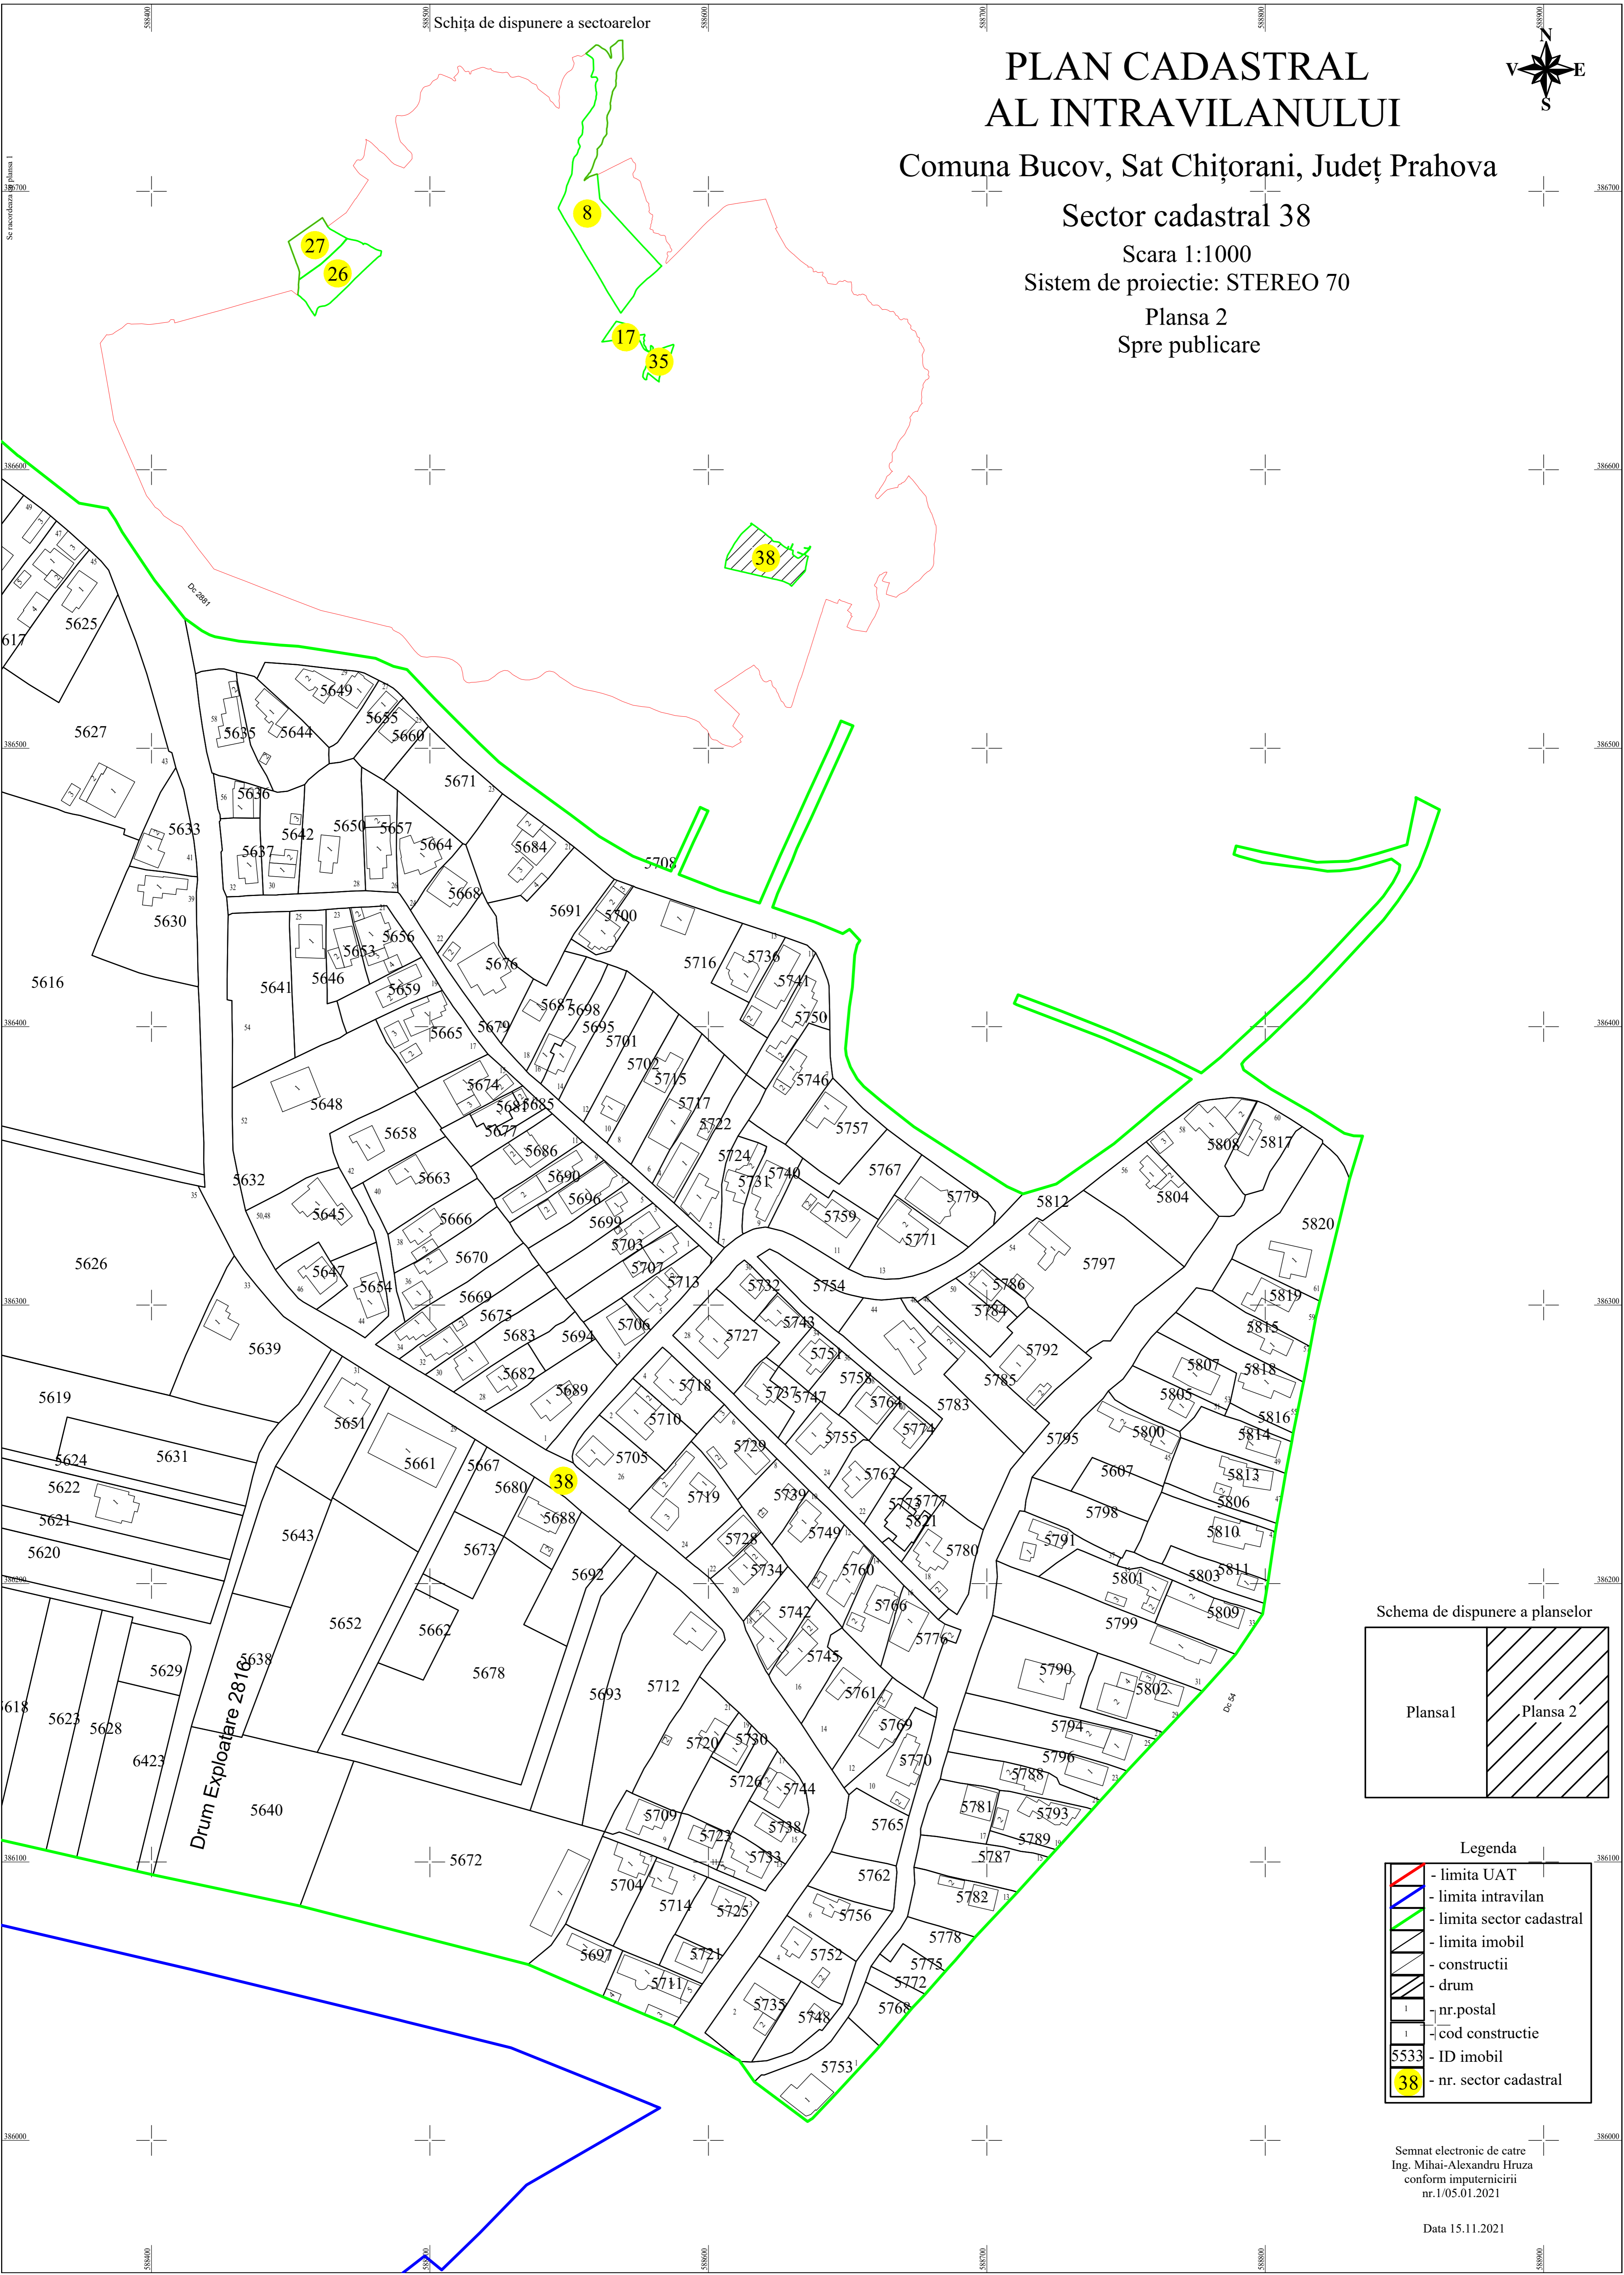

Schema de dispunere a planselor

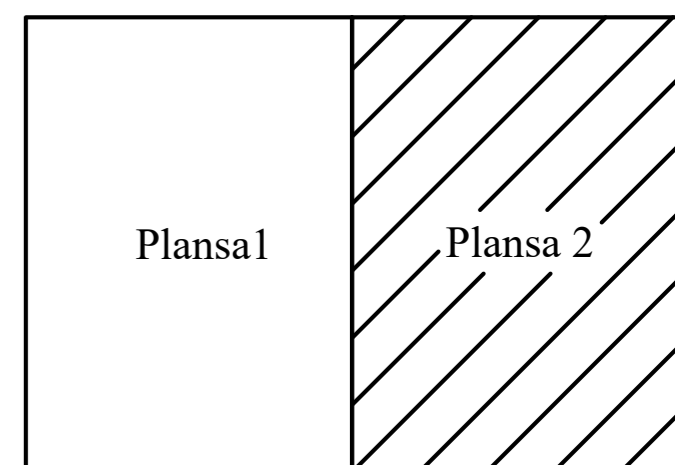

Legenda

- limita UAT
- limita intravilan
- limita sector cadastral
- limita imobil
- constructii
- drum
- nr.postal
- cod constructie
- ID imobil
- nr. sector cadastral

Semnat electronic de catre
Ing. Mihai-Alexandru Hruza
conform impunerii nr.1/05.01.2021

Data 15.11.2021