


PLAN CADASTRAL

Comuna Bucov, Sat Pleaşa, Judeţ Prahova



Sector cadastral 8

Scara 1:2000
Sistem de proiectie: STEREO 70


Plansa 1
Spre publicare

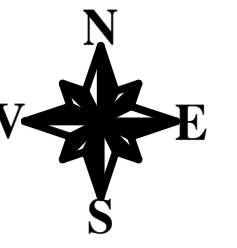

BOLDEŞTI SCĂIENI

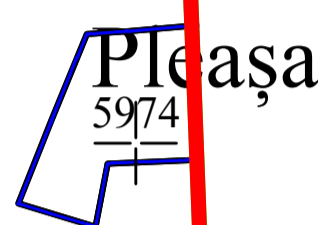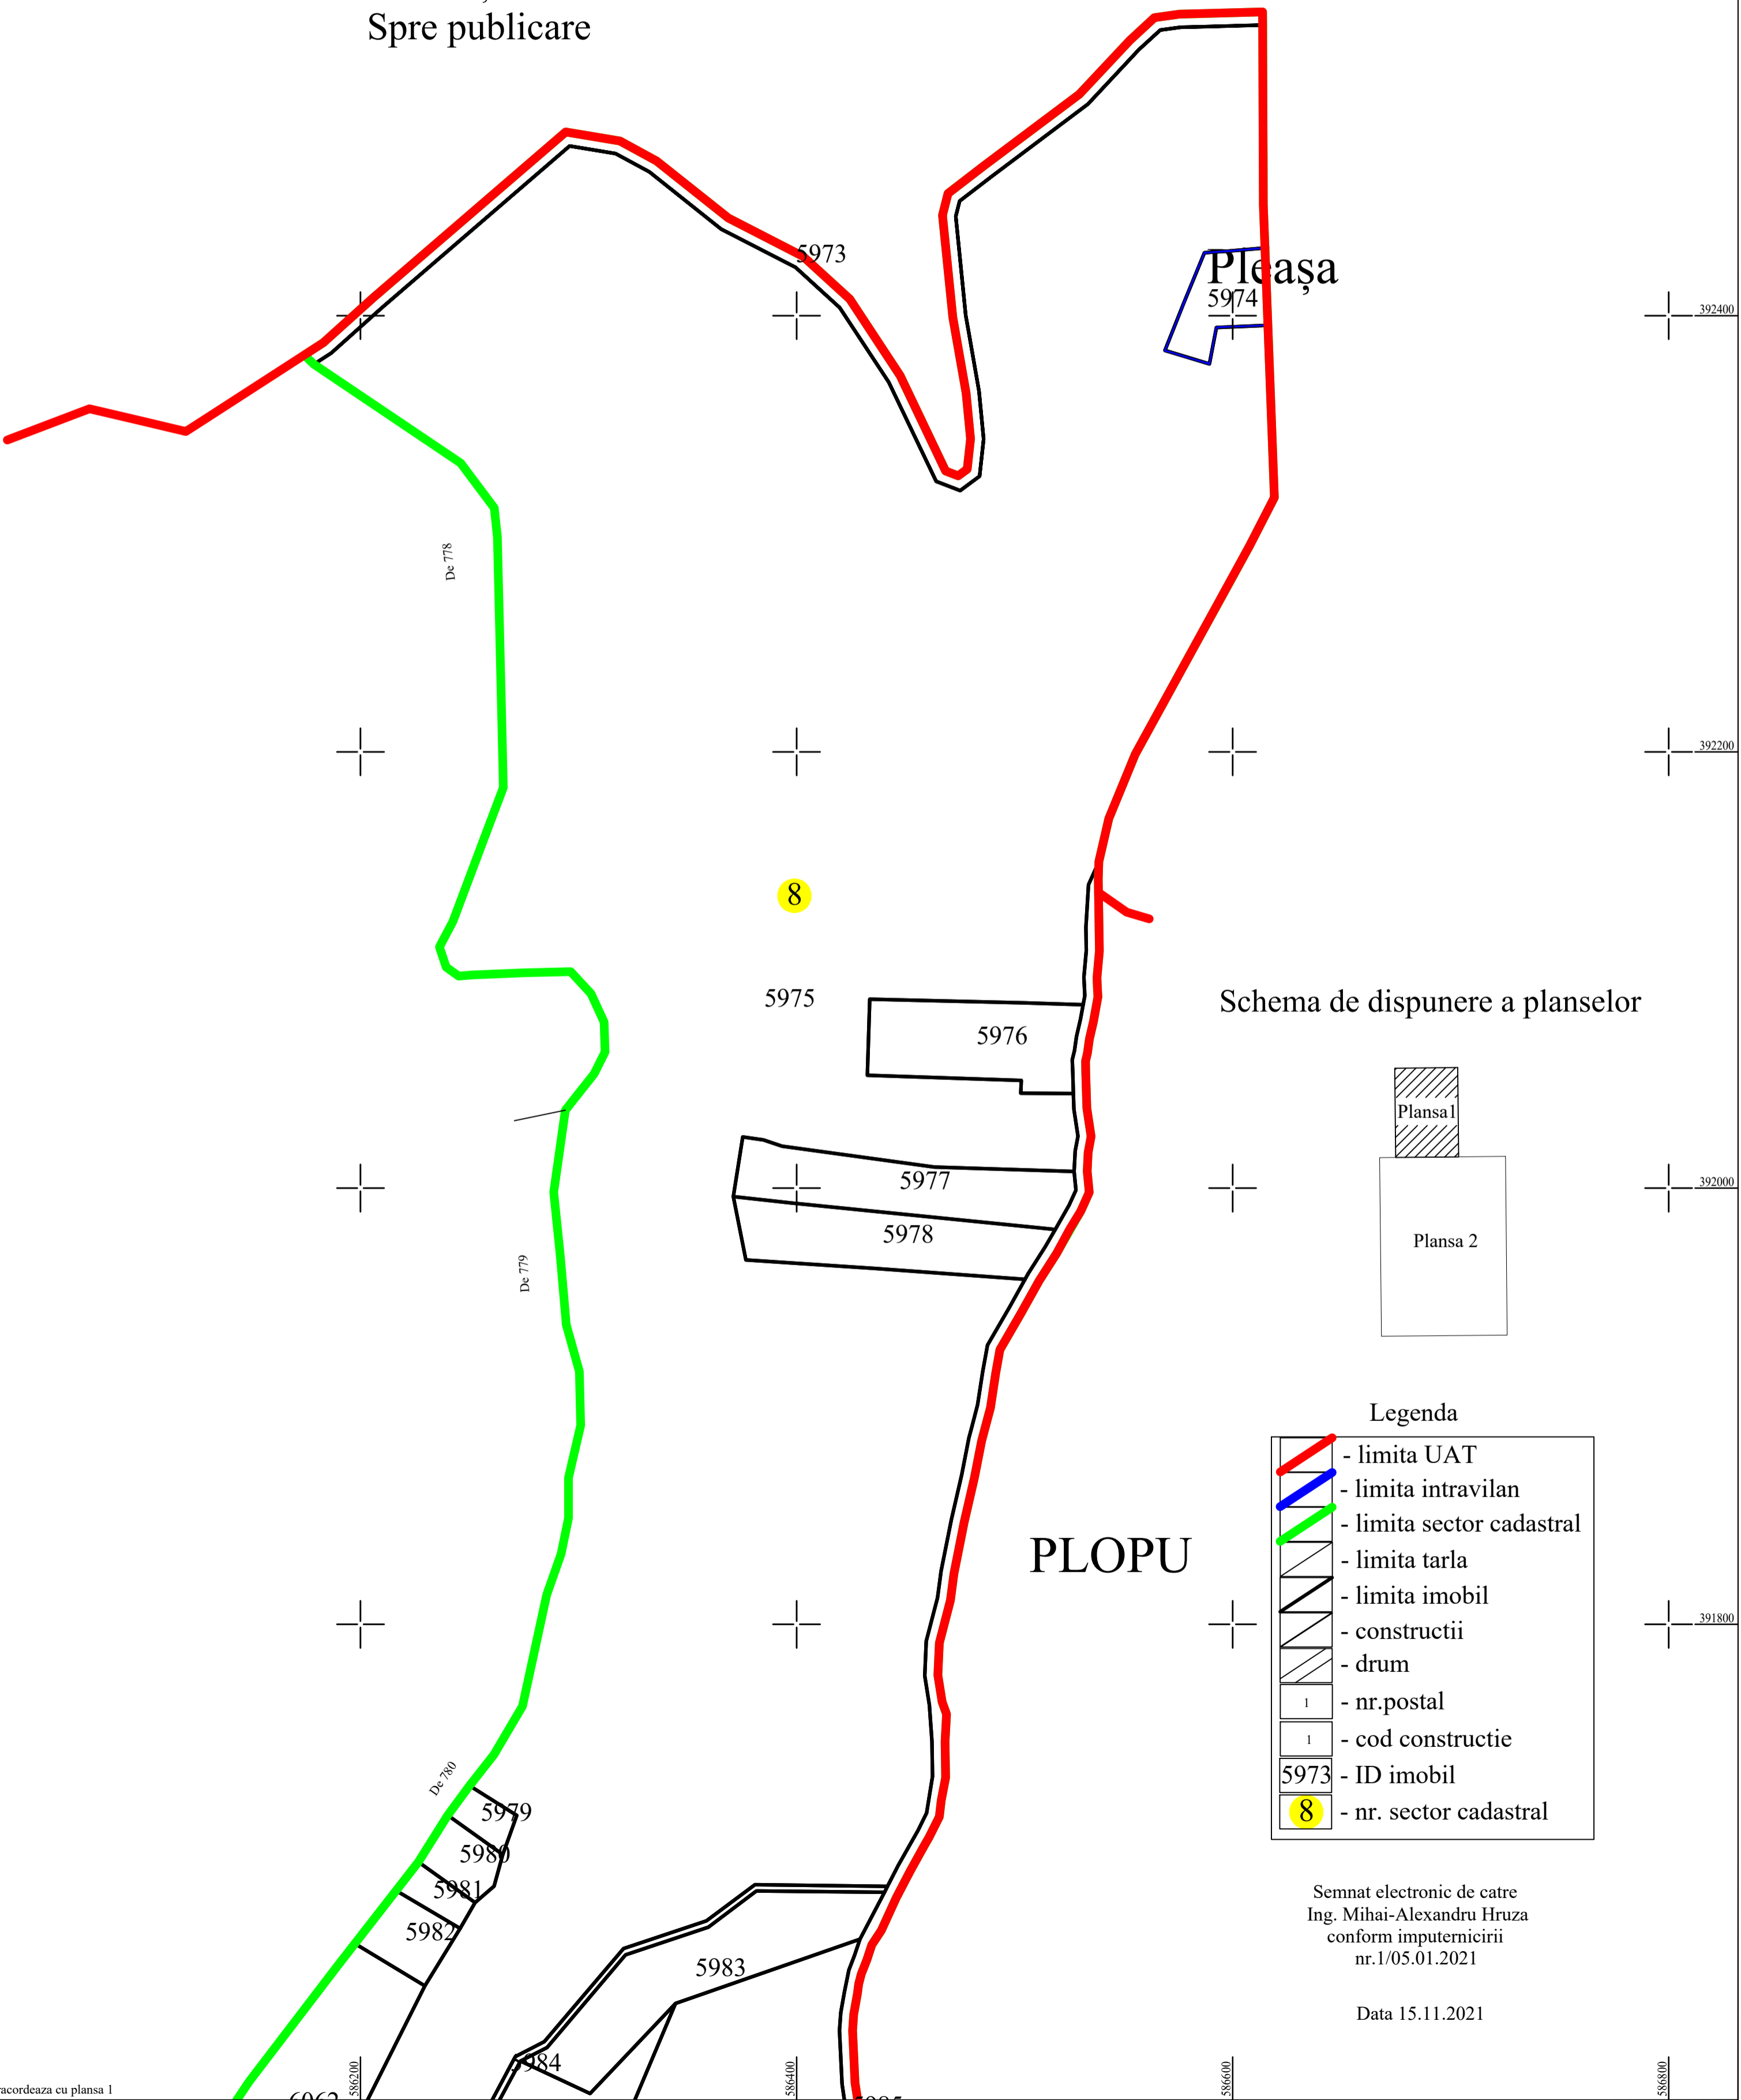

Schema de dispunere a planselor

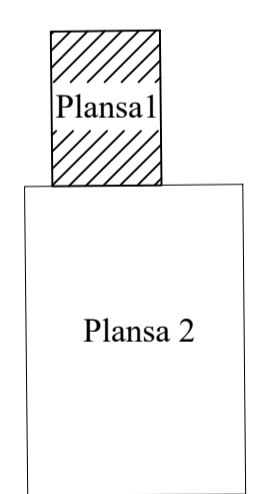

Legenda


- limita UAT
- limita intravilan
- limita sector cadastral
- limita tarla
- limita imobil
- constructii
- drum
- nr.postal
- cod constructie
- ID imobil
- nr. sector cadastral

PLOPU

Semnat electronic de catre
Ing. Mihai-Alexandru Hruza
conform imputernicirii
nr.1/05.01.2021

Data 15.11.2021

PLAN CADASTRAL

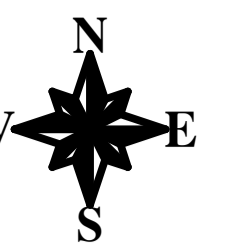

Comuna Bucov, Sat Pleașa, Județ Prahova

Sector cadastral 8

Scara 1:2000

Sistem de proiectie: STEREO 70

Planșa 2

Spre publicare

PLOPU


Pleașa

Pleașa

Tarla 24

Schița de dispunere a sectoarelor

Schema de dispunere a planselor

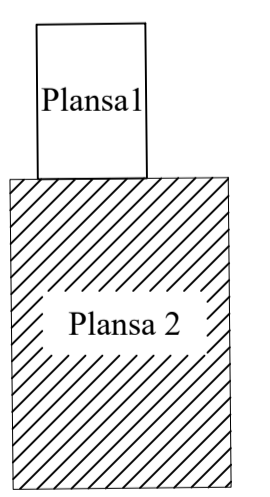

Legenda	
	- limita UAT
	- limita intravilan
	- limita sector cadastral
	- limita tarla
	- limita imobil
	- constructii
	- drum
	- nr.postal
	- cod constructie
	- ID imobil
	- nr. sector cadastral

Semnat electronic de catre
Ing. Mihai-Alexandru Hirtza
conform inregistrarii
nr.1/05.01.2021

Data 15.11.2021